


KEY

- ⬡ CEILING OUTLETS (NOT TO SCALE)
- ⬢ LIGHTING INSTRUMENT (NOT TO SCALE)

- 1- CURTAIN SIDE
- 2- CLOSET SIDE
- 3- LONG WALL SIDE
- 4- MIRROR SIDE
- 5- EMPTY
- 6- CENTER SPOT

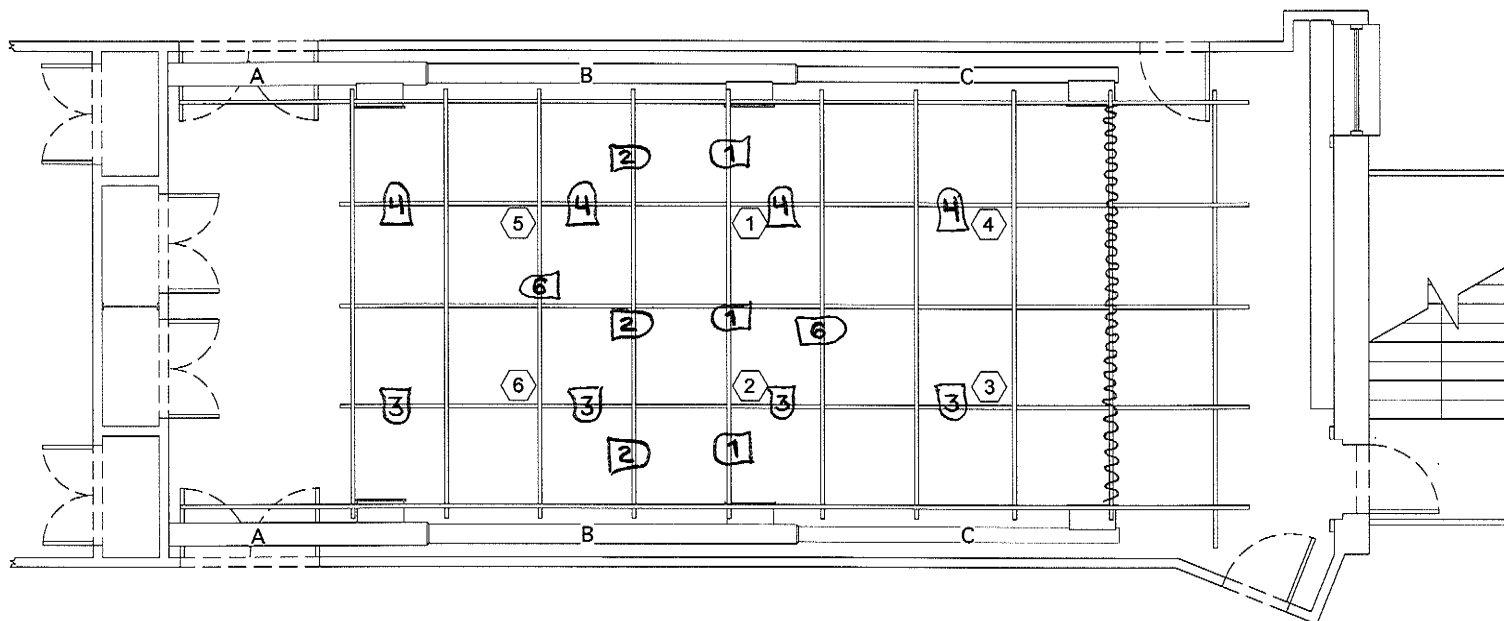

***Notes:**

- 1) Stage floor to bottom of horizontal grid pipes measures 12' - 0"
- 2) Stage floor to bottom of vertical grid pipes measures 12' - 2"
- 3) Stage floor to bottom of vents A measures 10' - 0"
- 4) Stage floor to bottom of vents B measures 10' - 1 1/4"
- 5) Stage floor to bottom of vents C measures 10' - 2 1/2"
- 6) Circuits labelled 1-6 in ceiling controlled from Lighting Panel near South double doors
- 7) Circuits in ceiling have capacity of 1800 watts each

White Box
Groundplan and Grid
Drafted By: Charlie Gaidica
Date: September 30, 2009
Last Revised: April 20, 2010
Scale: 1/8" = 1' - 0"
Updated: Morgan Murphey
10/11/2012

